


This information is for reference only and should not be regarded as a substitute for the role carried out by the architect or structural engineer.

All design and installation with Sandtoft roof tiles should be in accordance with British and European Standards, Codes of Practice, Building regulations and ancillary component manufacturers' guidance.

### CLOAKED VERGE

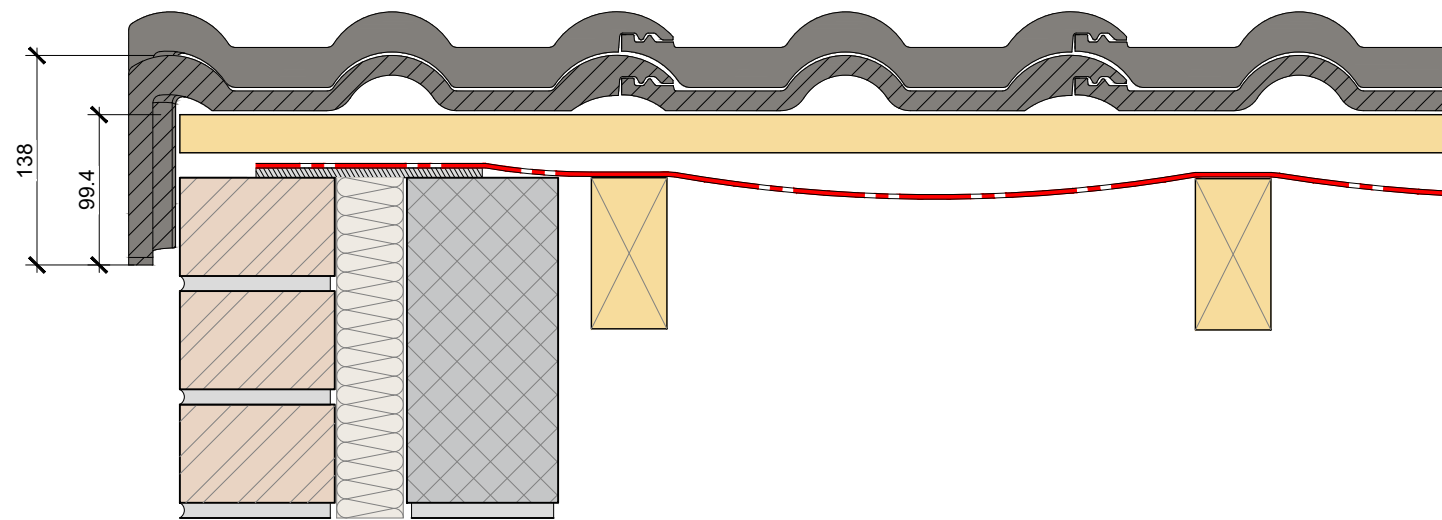

-	00/00/00	XXXXXXXXXXXXXXXX	XX	XX
rev:	date:	comment(s):	name:	check:

title:  
**DOUBLE ROMAN - CLOAKED VERGE DETAIL**

drg No:  
**WBR-SRT-L21**

drawn:	check:	date:	scale:	rev:
FF	XX	22/06/20	1:5 @ A3	-

**Wienerberger Ltd**  
Wienerberger House, Brooks Drive,  
Cheadle Royal Business Park,  
Cheadle, Cheshire, SK8 3SA  
T: +44 (0) 844 939 5999  
E: SandtoftTechnical@wienerberger.com